


THIS PLAN INCLUDES
DOMED CEILING FRONT
w/CEILING FAN

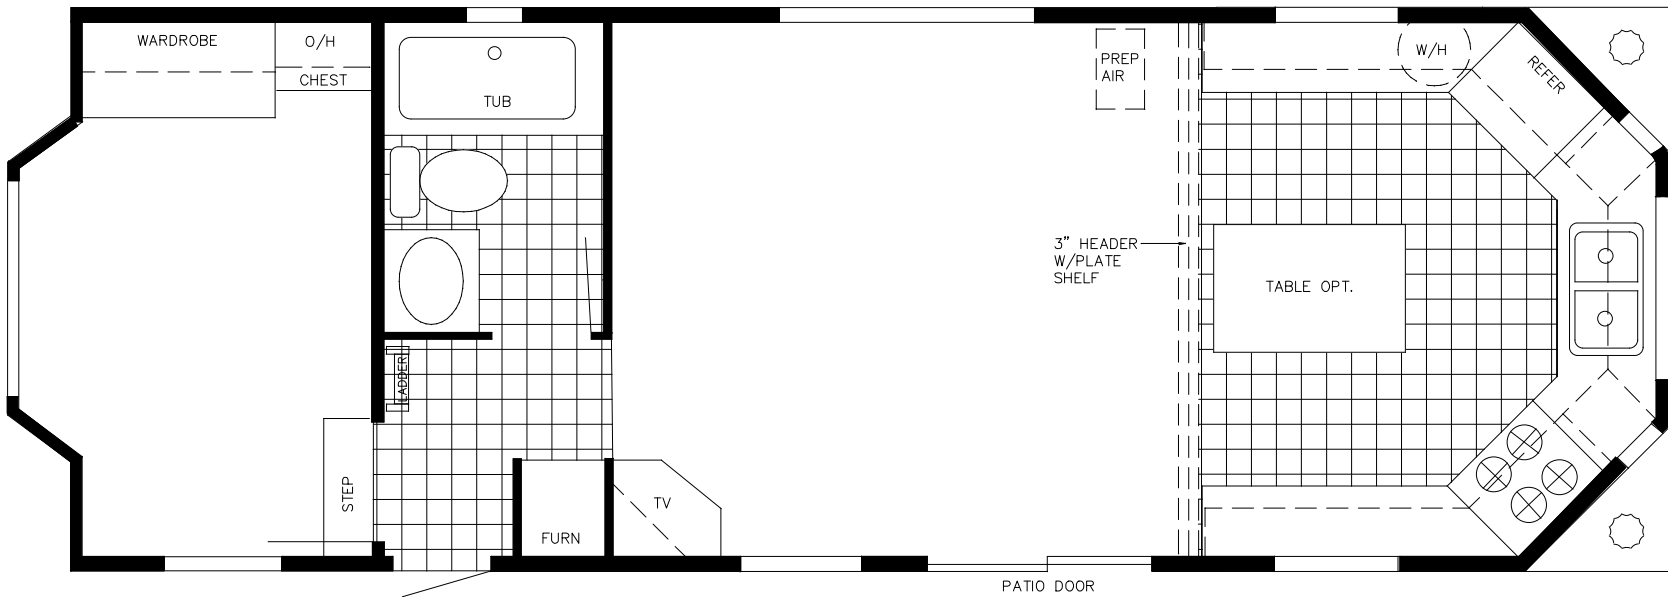

COMPANY		<i>CANTERBURY</i>	
DATE	MODEL	FILE NAME	
12-26-96	DL-40	LDL-40	
REVISED	REVISION		
10-8-09	NEW WINDOW SIZES		